


Downtown 28-1

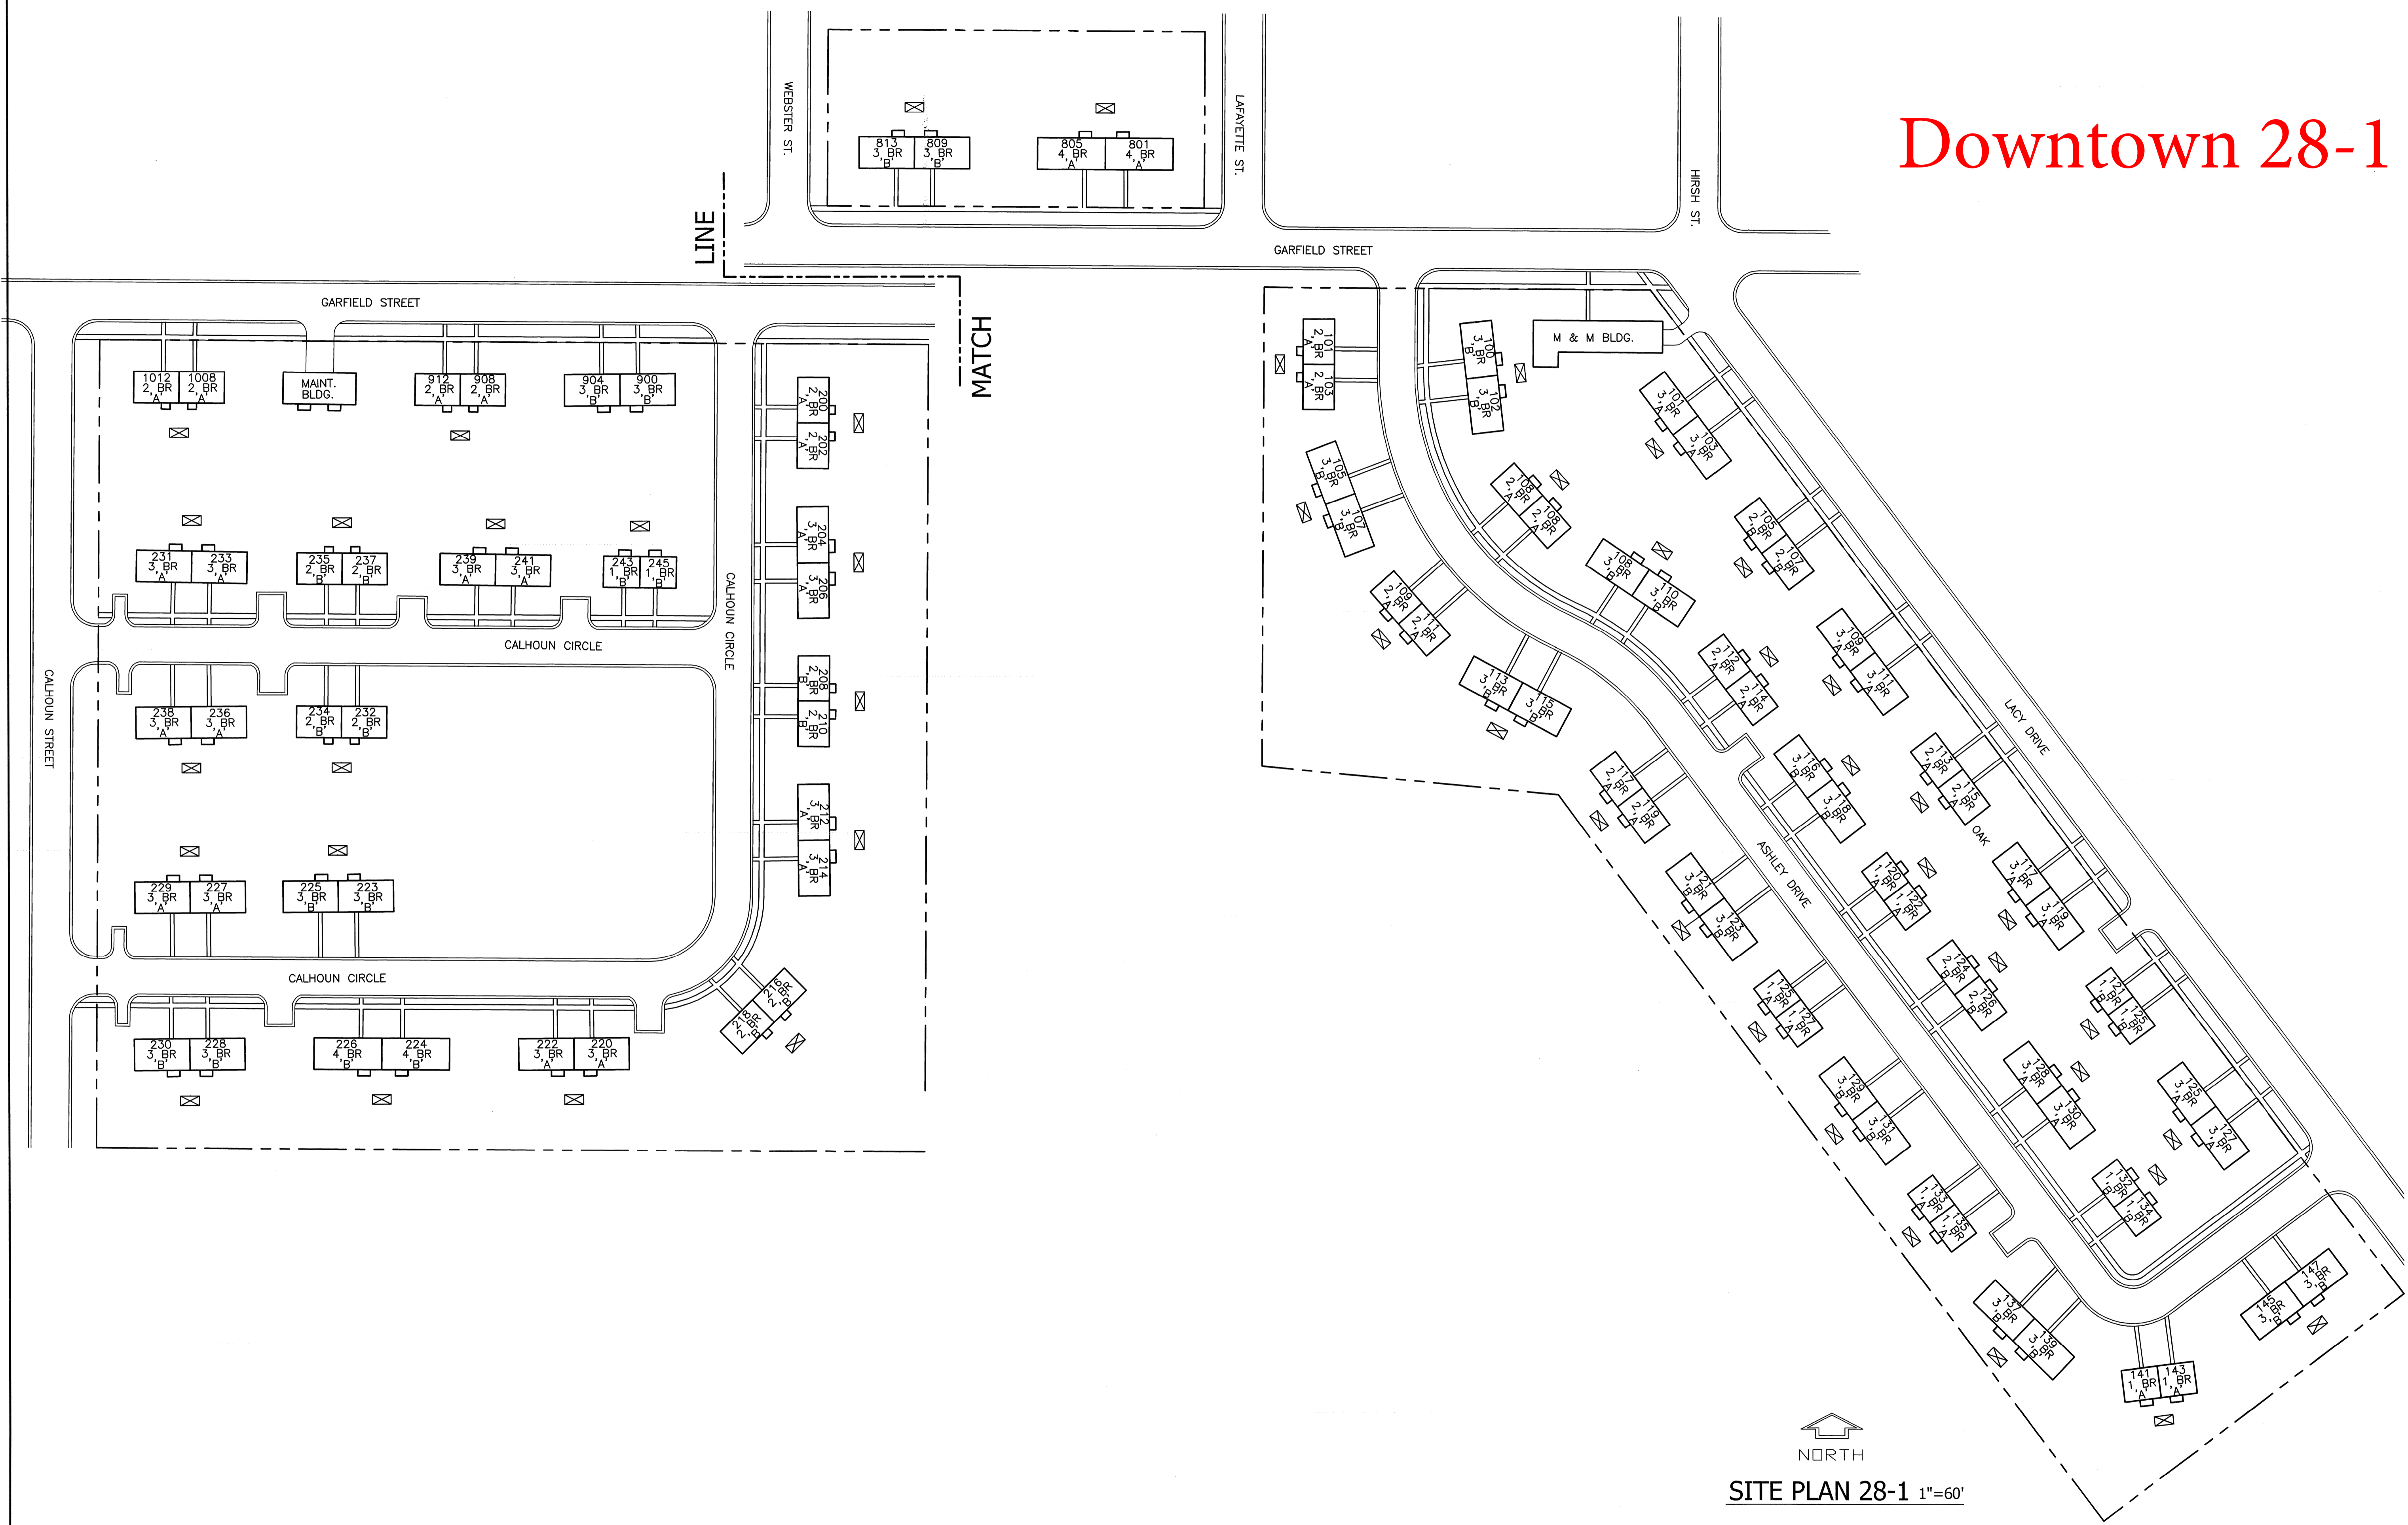

Miller Newell Engineers Inc.
 510 THIRD STREET NEWPORT, AR 72112
 PHONE: (870) 523-6531 FAX: (870) 523-6533
 Miller - Newell EMAIL: MILNEWENR@AOL.COM




SITE PLAN 28-1 NEWPORT HOUSING AUTHORITY NEWPORT, ARKANSAS

PROJECT NUMBER: 00-000
 DRAWN BY: G. BOWREN
 CHECKED BY:
 DATE: AUGUST 2011
 REVISIONS:
 1.
 2.
 3.

SHEET NUMBER:
of
 DRAWER NUMBER:

C:\SITE PLANS-Newport Housing\SITE PLAN 28-1.dwg, 3/27/2019 2:41:43 PM, \\HOMER_PC\6279 Master

Hines

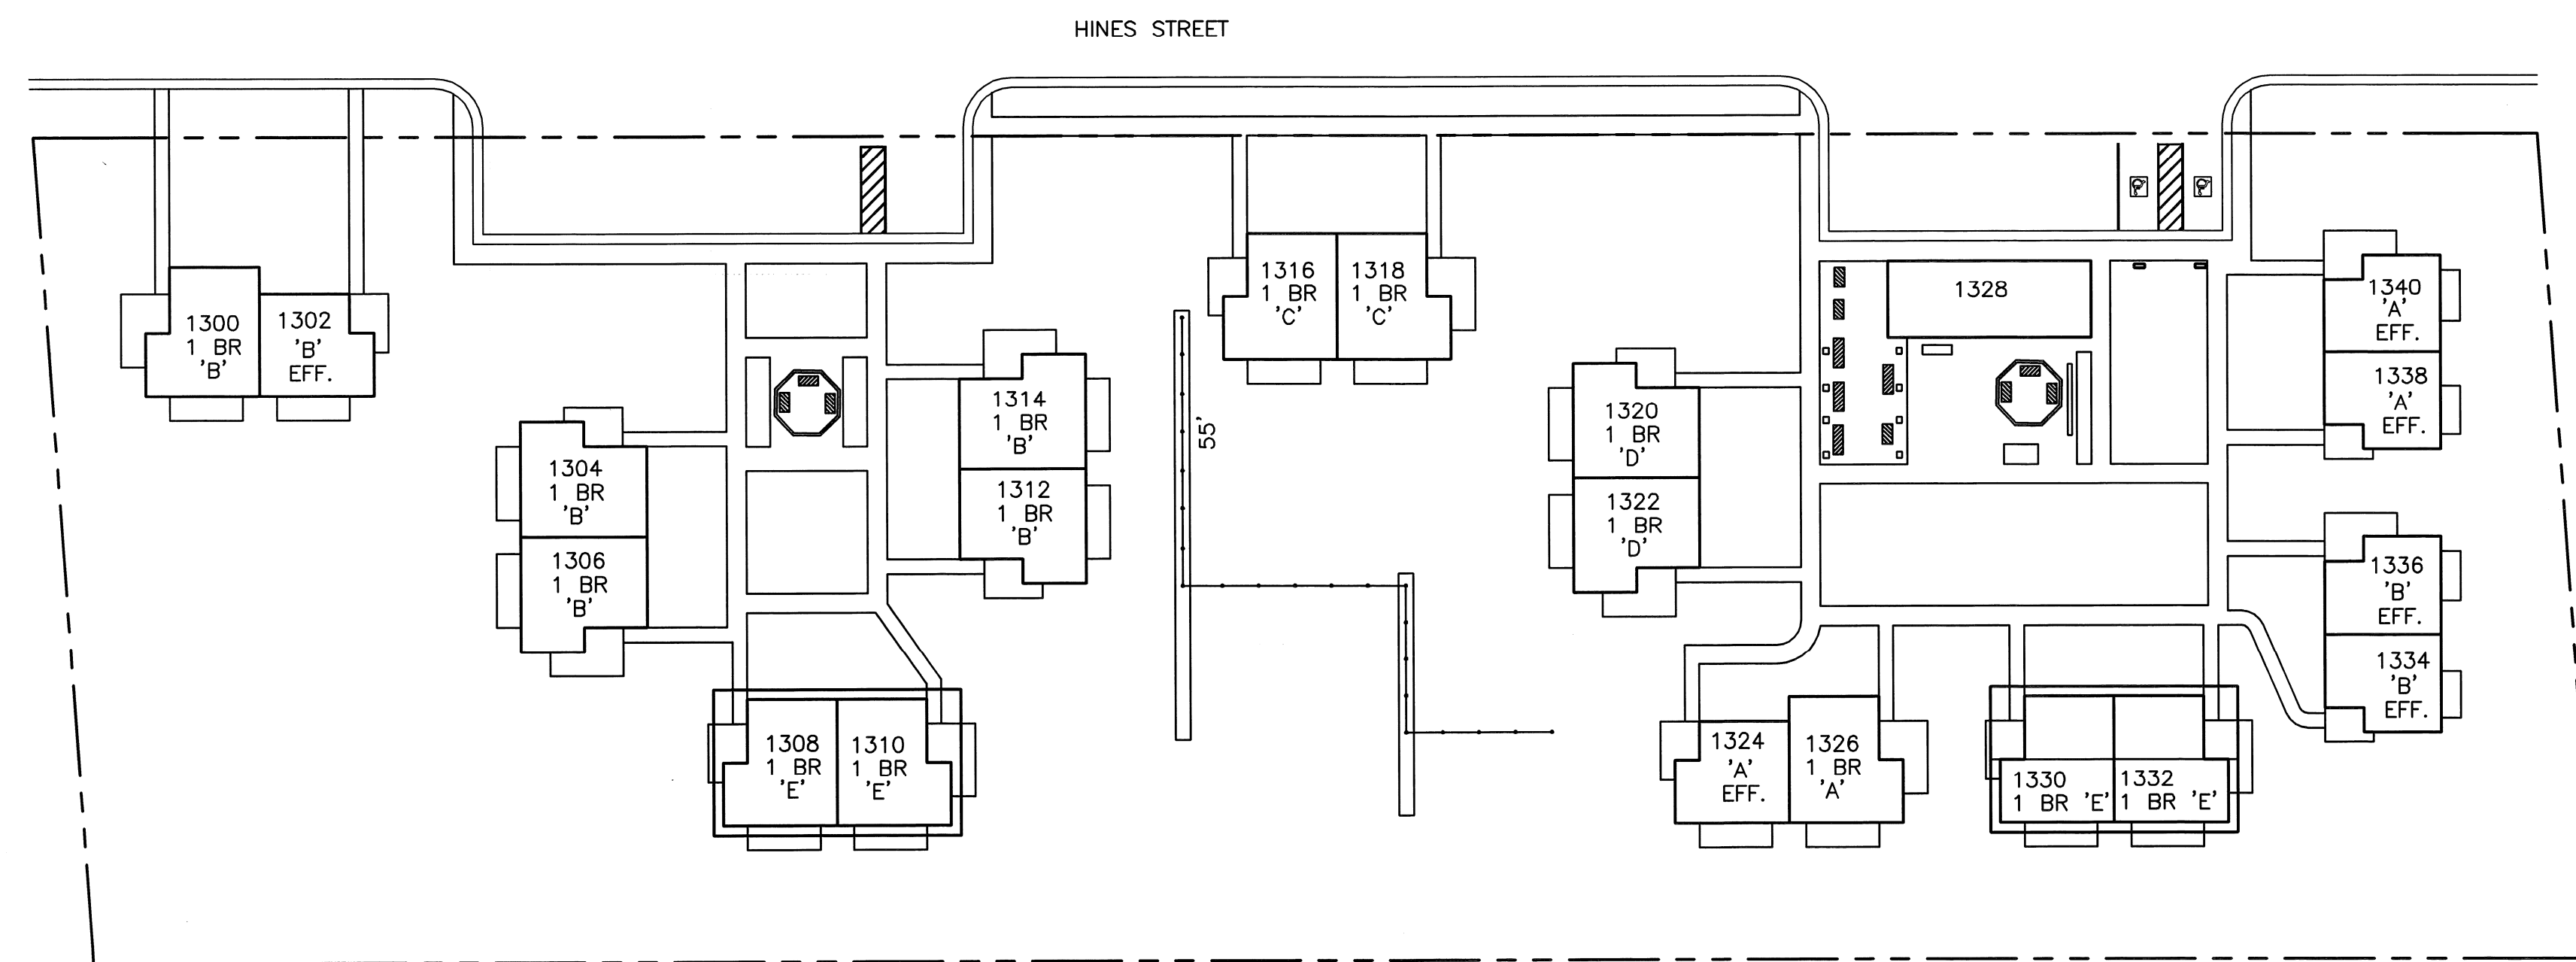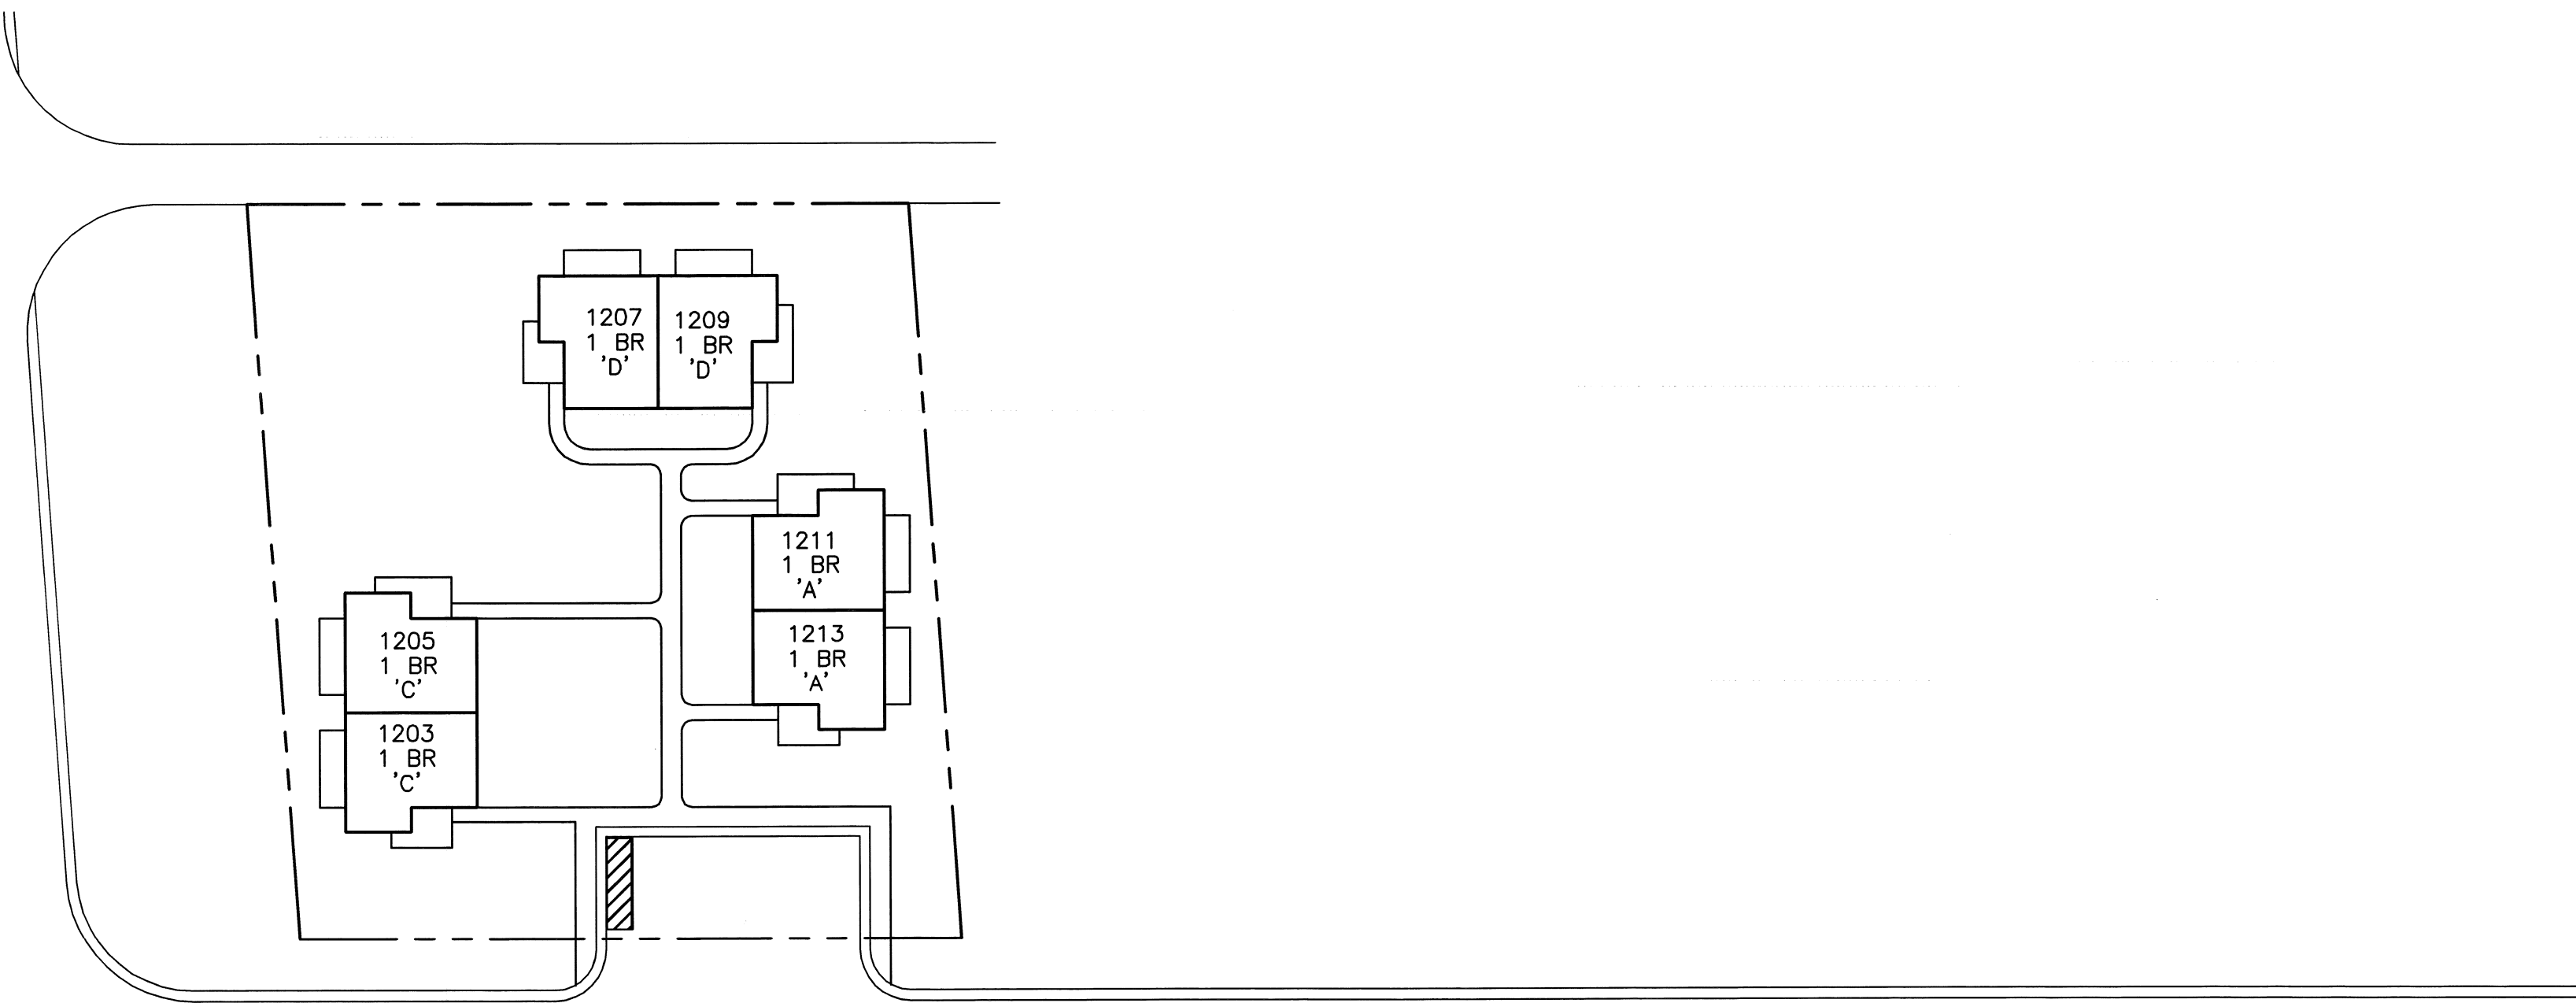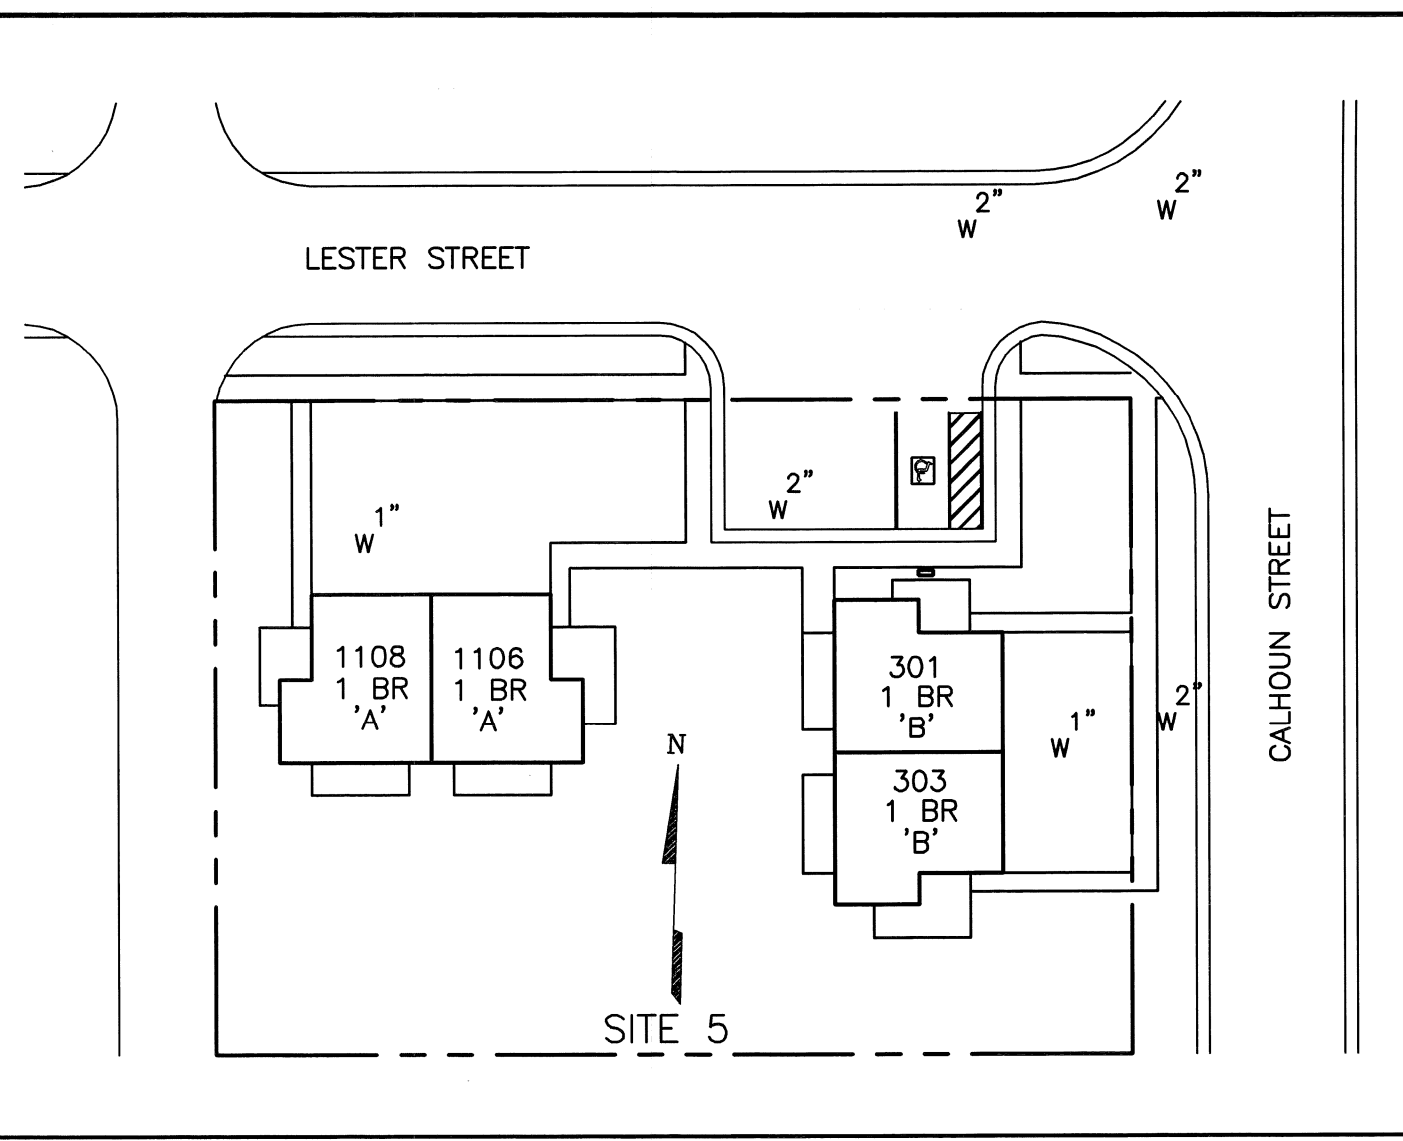

SITE 1
N
SITE PLANS 28-2 1"=30'


APPROVED

Miller Newell Engineers Inc.
 510 THIRD STREET NEWPORT, AR 72112
 PHONE: (870) 523-6531 FAX: (870) 523-6533
 EMAIL: MLNEWENGR@AOL.COM

SITE PLAN 28-2
 NEWPORT HOUSING AUTHORITY
 NEWPORT, ARKANSAS

PROJECT NUMBER: 00-000
 DRAWN BY: G. BOWREN
 CHECKED BY:
 DATE: AUGUST 2011
 REVISIONS:
 1.
 2.
 3.

SHEET NUMBER:
of
 DRAWER NUMBER:

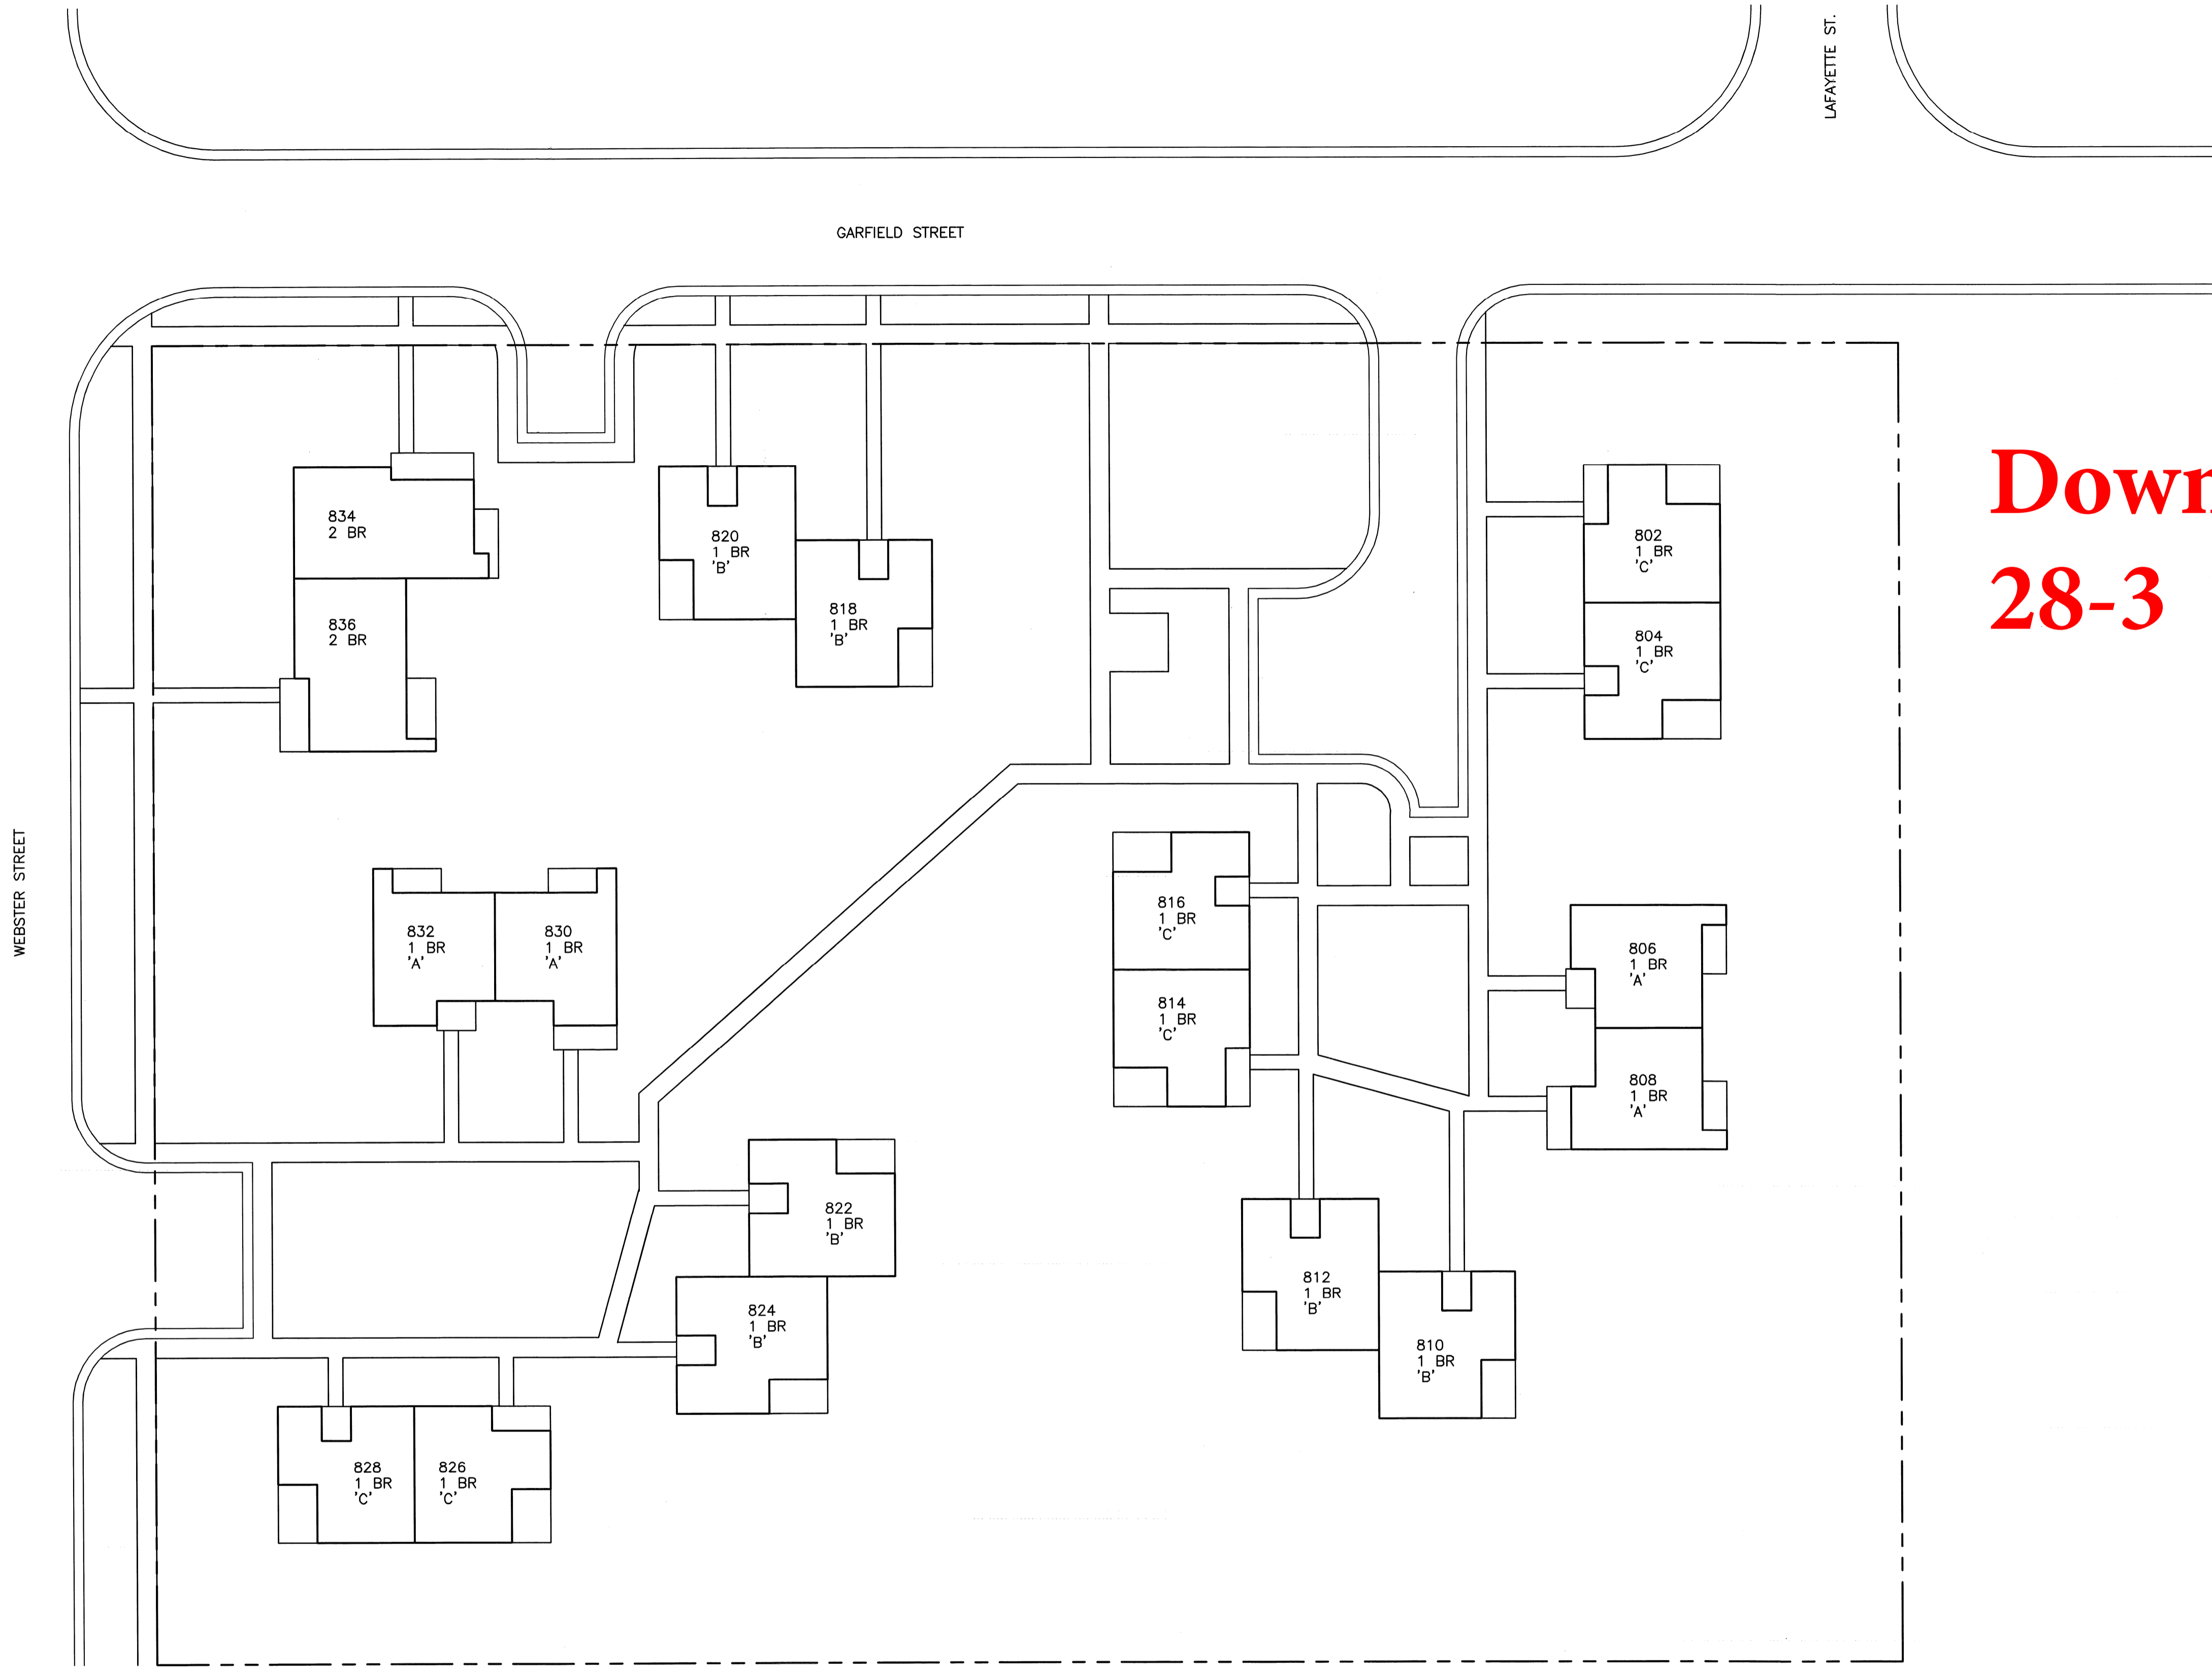

Downtown 28-3



SITE PLANS 28-3 1"=30'

APPROVED

Miller Newell Engineers Inc.
 510 THIRD STREET NEWPORT, AR 72112
 PHONE: (870) 523-6531 FAX: (870) 523-6533
 Miller - Newell EMAIL: MILNEWENGR@AOL.COM

SITE PLAN 28-3
 NEWPORT HOUSING AUTHORITY
 NEWPORT, ARKANSAS

PROJECT NUMBER: 00-000
 DRAWN BY: G.BOWREN
 CHECKED BY:
 DATE: AUGUST 2011
 REVISIONS:
 1.
 2.
 3.

SHEET NUMBER:
of
 DRAWER NUMBER: